

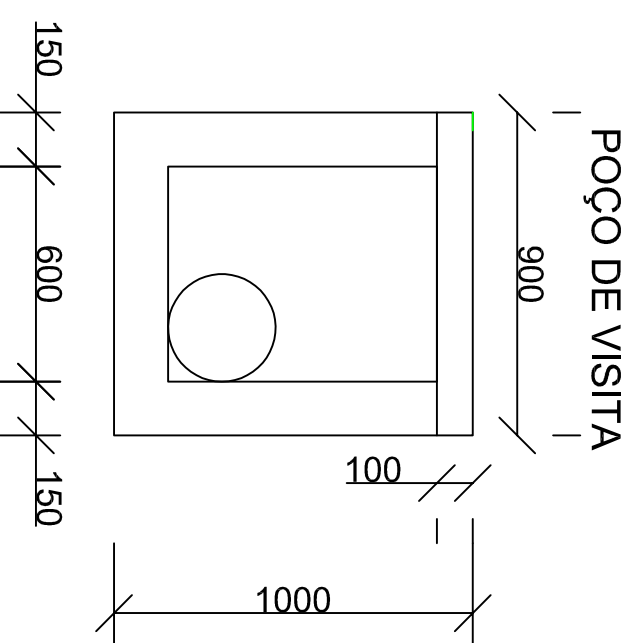


ESC.:1/1000

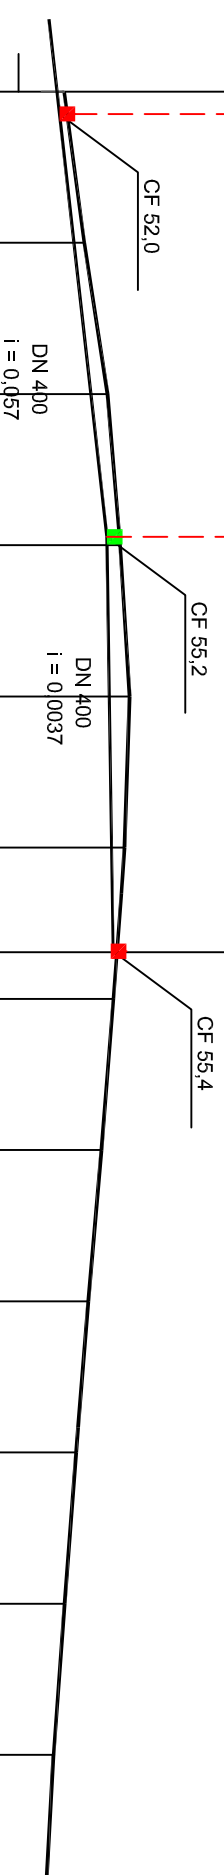

Estaca		Distancia	
+0,000		53,024	0
0,000			0,000
	05+12, = 1	54,362	1
			20,000
		55,891	2
			40,000
		56,728	3
			60,000
		57,359	4
			80,000
		57,010	5
			100,000
+1,500		56,284	6
121,500			120,000
	05+31,11 = 1	55,497	7
			140,000
		54,625	8
			160,000
		53,814	9
			180,000
		53,063	10
			200,000
		52,326	11
			220,000
+17,000		51,950	

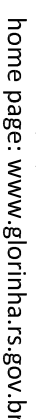

Prefeitura Municipal de Glorinha

Av. Dr. Pompílio Gomes Sobrinho, 23400 - Centro - Glorinha

Fone: (51) 3487-1020 R 202

home page: www.glorinha.rs.gov.br

PAVIMENTAÇÃO DE RUA

RUA POGGI MARCOS REIS - Lei Municipal 523/2002

Extensão: 118 m - Área Total: 1.416,0 m²

PROJETO

PROPRIETÁRIO

VICTOR MARTINS TEIXEIRA

PRELIMINARY MUNICIPAL DE
CNPJ: 91.338.558/0001-3

CNPJ: 91.338.558/0001-3

ASSUNTO:

PRANCHIA

COTAS:
METROS

DATA: MAI/2018

ESCALA:

ÁREA

100

DRENAGEM PLUVIAL

07/08